


FLOOR AREAS :

- LIVING AREA : 112.7 m²
- ALFRESCO : 14.2 m²
- GARAGE : 21.6 m²

3 BED UNIT - TYPICAL LAYOUT
1:100

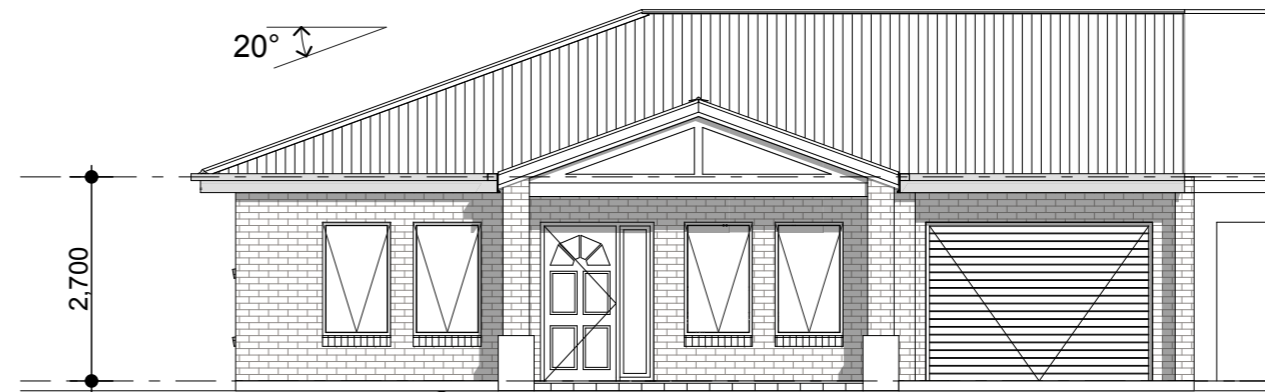

FRONT ELEVATION
1:100



REAR ELEVATION
1:100



SIDE ELEVATION
1:100

NAIRN ARCHITECTURE



135c Eighth Street, Mildura 03 5023 6791
nairnarchitecture.com.au

PO Box 2752, Mildura 3502
mail@nairnarchitecture.com.au
facebook.com/nairnarchitecture

PROPOSED KARADOC HILL RETIREMENT VILLAGE
1039 KARADOC AVENUE, IRYMPLE, VICTORIA.

SOUTHERN CROSS CARE
(BROKEN HILL) LTD

UNIT PLAN - TYPICAL 3 BED
UNIT LAYOUT

Design: ADN / NG	Drawn: AT / NG	Checked: ADN / AT / NG
NA Project No: NA-1430	Page No: CS01	Date: 01.08.2016
		Scale: AS SHOWN

Plot Date: Wednesday, 29 March 2017
Copyright to Nairn Architecture.